



3488-10604010

November 28, 2025

REQUEST FOR PRICE QUOTATION

The Civil Aviation Authority of the Philippines (CAAP) Area Center III hereby invites interested bidders for the PROVISION OF AMA FENCE INCLUDING ACCESS GATES AT LUBANG AIRPORT.

Approved budget for the project – Php 349,823.99

Please secure Canvass form from www.philgeps.gov.ph or at the Regional Office, Area Center III during office hours Monday to Friday starting December 1, 2025.

The sealed quotation shall be submitted at the Civil Aviation Authority of the Philippines Regional Office, Area Center 3, Civil Aviation Complex, Clark Freeport Zone, Mabalacat Pampanga on or before December 9, 2025 at 10:00am to the Bids and Awards Committee and will be opened on the same date at 2:00pm. Indicate in the sealed envelope the name of the Project you are participating.

The CAAP Area Center III reserves the right to accept or reject any bid, and to annul the bidding process and reject all Bids at any time prior to contract award without thereby incurring any liability to the affected Bidder/s.

You may call CAAP Area Center III BAC Secretariat Members at 0282464988 local 2258 for details.

Very truly yours,


ATTY. ROAN JILL E. HABOC
BAC Chairperson

Performance Security (for ABCs above P50k)	Once the Notice of Award of the Project is given, the winning bidder is required to submit Performance Security prior to the signing of the contract as prescribed by Section 39 of Updated 206 Revised IRR of RA 9184 to wit:	
	Form of Performance Security	Amount of Performance Security (Not less than the required percentage of the Total Contract Price)
	a.) Cash or cashier's/manager's check issued by a Universal or Commercial Bank. For biddings conducted by LGUs, the cashier's/manager's check may be issued by other banks certified by the BSP as authorized to issue such financial instrument. (a)	Goods and Consulting Services – Five percent (5%)
	b.) Bank draft/guarantee or irrevocable letter of credit issued by a Universal or Commercial Bank: Provided, however, That is shall be confirmed or authenticated by a Universal or Commercial Bank, if issued by a foreign bank. For biddings conducted by LGUs, bank draft/guarantee, or irrevocable letter of credit may be issued by other banks certified by the BSP as authorized to issue such financial instrument. (a)	Infrastructure Projects - Ten percent (10%)
	c.) Surety bond callable upon demand issued by a surety or insurance company duly certified by the Insurance Commission as authorized to issue such security.	Thirty percent (30%)
Non-submission of Performance Security shall warrant disqualification of bids as mandated by Section 40 of Updated 2016 Revised IRR of RA 9184.		

For any clarification, you may contact us at telephone no. **(045) 499-1663** or email address at **bac_area3@caap.gov.ph**.


ROANILLE E. HABOC
 BAC Chairperson

¹ In case of discrepancy on the business name as reflected on this RFQ and as reflected in the Business Permit, the latter shall prevail.

INSTRUCTIONS:

Note: Failure to follow these instructions will disqualify your entire quotation.

- (1) Do not alter the contents of this form in any way.
- (2) The use of this RFQ is **highly encouraged** to minimize errors or omissions of the required mandatory provisions. In case of any changes, bidders must use or refer to the latest version of the RFQ, except when the latest version of the RFQ **only** pertains to deadline extension.

If another form is used other than the latest RFQ, the quotation shall contain all the mandatory requirements/provisions including manifestation on the agreement with Terms and Conditions below.

In case a prospective supplier/service provider submits a filled-out RFQ with a supporting document (i.e., a price quotation in a different format), both documents shall be considered unless there will be discrepancies. In this case, provisions in the RFQ shall prevail.
- (3) **All mandatory technical specifications (with asterisk) must be complied with.** Failure to comply with the mandatory requirements shall render the quotation ineligible/disqualified.
- (4) Quotations may be submitted through electronic mail at **bac_area3@caap.gov.ph**.
- (5) Quotations, including documentary requirements, received after the deadline shall not be accepted. For quotations submitted via electronic mail, the date and time of receipt indicated in the email shall be considered.

TERMS AND CONDITIONS:

1. Bidders shall provide correct and accurate information required in this form.
2. Any interlineations, erasures, or overwriting shall be valid only if they are signed or initialed by you or any of your duly authorized representative/s.
3. Price quotation/s must be valid for a period of thirty (30) calendar days from the deadline of submission.
4. Price quotation/s, to be denominated in Philippine peso, shall include all taxes, duties, and/or levies payable.
5. Quotations exceeding the Approved Budget for the Contract shall be rejected.
6. In case of two or more bidders are determined to have submitted the Lowest Calculated Quotation/Lowest Calculated and Responsive Quotation, CAAP Area Center III shall adopt and employ "draw lots" as the tie-breaking method to finally determine the single winning provider in accordance with GPPB Circular 06-2005.
7. Award of contract shall be made to the lowest quotation which complies with the technical specifications, requirements and other terms and conditions stated herein.
8. The item/s shall be delivered according to the accepted offer of the bidder.
9. Item/s delivered shall be inspected on the scheduled date and time of the CAAP Area Center III. The delivery of the item/s shall be acknowledged upon the delivery to confirm compliance with the technical specifications
10. Payment shall be made after delivery and upon the submission of the required supporting documents, i.e., Order Slip and/or Billing statement, by the supplier, contractor, or consultant. Our Government Servicing Bank, i.e., the Land Bank of the Philippines, shall consultant not earlier than twenty-four (24) hours, but not later than forty-eight (48) hours, upon receipt of our advice. Please note that the corresponding bank transfer fee, if any, shall be chargeable to the account of the supplier, contractor, or consultant.



11. Liquidated damages equivalent to one-tenth of one percent (0.1%) of the value of the goods/ services/equipment not complied/delivered within the prescribed delivery period shall be imposed per day of delay. The CAAP Area Center III may terminate the contract once the cumulative amount of liquidated damages reaches ten percent (10%) of the amount of the contract, without prejudice to other courses of action and remedies open to it.
12. All transactions are subject to withholding of credible Government Taxes per revenue regulation(s) of the Bureau of Internal Revenue.
13. For first time bidder, you are required to submit a portfolio of manpower and equipment of your company.
14. Upon Post Qualification, the Winning Bidder, must also submit Tax receipts from Bureau of Customs as proof of payment of all taxes and duties due on the equipment, if the said equipment was bought outside the Philippines.

After having carefully read and accepted the Instructions and Terms and Conditions, I/we submit our quotation/s for the item/s as follows:

Provision of AMA Fence Including Access Gates at Lubang Airport				
<i>Complete Descriptions of Articles</i>	<i>Qty</i>	<i>Unit</i>	<i>Unit Price</i>	<i>Total Amount</i>
Materials				
Portland Cement	54.00	bags		
Sand	4.00	m ³		
Gravel, 3/4	6.00	m ³		
12mm Ø Reinforcing Steel Bar	34.00	pcs.		
10mm Ø Reinforcing Steel Bar	51.00	pcs.		
38mm Ø G.I. Pipe Sch. 40	24.00	pcs.		
10mm Ø Round Bar	36.00	pcs.		
6mm x 50mm Flat Bar	5.00	pcs.		
Barbed Wire, 2 strands	199.00	m.		
12mm Ø Turn Buckle	4.00	pcs.		
12mm Ø Round Bar	3.00	pcs.		
Cyclone Wire, 2"x6', 4.2mm thk.	52.00	m.		
Angle Bar, 25mmx25mmx6mm	12.00	pcs.		
Tie Wire	5.00	kgs.		
Grinding Disc	7.00	pcs.		
Cutting Disc	7.00	pcs.		
Body Filler	3.00	l.		
Red Oxide Primer Paint	3.00	gal.		
Aluminum Paint Silver Finish	9.00	gal.		
Welding Rod	8.00	kgs.		
Paint Thinner	2.00	gal.		
Sand Paper	72.00	pcs.		
Rugs	4.00	kgs.		
Good Lumber	136.07	bd.ft.		
Ordinary Plywood, 4'x8'x1/4"	7.00	pcs.		
Ordinary Plywood, 4'x8'x1/2"	2.00	pcs.		
Assorted CWN	3.91	kgs.		
8mm Ø Reinforcing Steel Bar	1.00	pcs.		
CHB, 6"	171.00	pcs.		
Tarpaulin	64.00	sq.ft.		
Material Cost				



Equipment	Qty	No. of Hours	Rate/Hr
Welding machine	1.00	37	
Portable generator set	1.00	37	
			Equipment Cost
Labor	Qty	No. of Days	Rate/Day
Foreman	1.00	20.00	
Skilled Laborer	1.00	20.00	
Unskilled Laborer	3.00	20.00	
			Labor Cost
			Total Material Cost
			Total Labor Cost
			Total Equipment Cost
			Total Direct Cost

FINANCIAL OFFER:

Terms of Payment:

Payment shall be made upon completion of all required documents, inspection and acceptance of the end user if needed. Please provide the following bank details.


Payment Details:

Name of Payee: _____
TIN: _____



Please quote your total best offer for the item/s above. Please do not leave any blank items.
 Indicate "0" if item being offered is for free.

Provision of AMA Fence Including Access Gates at Lubang Airport	
Approved Budget for the Contract: Three Hundred Forty-Nine Thousand Eight Hundred Twenty-Three Pesos and 99/100 Only (PhP 349,823.99)	
TOTAL OFFERED QUOTATION	
In Words:	
In Figures:	

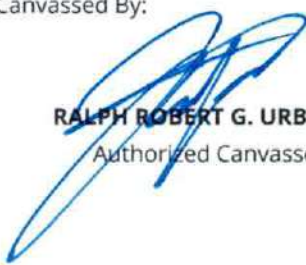Canvassed By:

RALPH ROBERT G. URBANO
 Authorized Canvasser

 Signature over Printed Name

 Position/Designation

 Office Telephone/Fax/Mobile Nos.

 Email address/es





SCOPE OF WORK

I. GENERAL

The works to be accomplished by the successful bidder shall consist of furnishing, supervision, labor, materials, supplies, tools and equipment to complete the **Provision of AMA Fence Including Access Gates at Lubang Airport.**

II. LOCATION OF PROJECT

The Contract to be bid is located at **Lubang Airport, Lubang Island, Occidental Mindoro.**

III. SCOPE OF WORK

The details of work are at best enumerated below, but be noted that the Contract includes all works and services although not specifically mentioned herein, but are needed to fully complete the Project.

The Project covers the supply of labor, materials, mobilization/demobilization, tools/equipment, necessary for **Provision of AMA Fence Including Access Gates at Lubang Airport** with the following scope of works which shall be done in accordance with the approved plans, specifications and provision of contract to wit: (Work shall include but is not limited to the following);

1. Mobilization / Demobilization

This work includes mobilization and demobilization of the contractor's forces and equipment necessary for performing the work required under the contract.

- a. Mobilization shall include all activities and associated costs for transportation of contractor's personnel, equipment, and operating supplies to the site; establishment of offices, buildings and other necessary general facilities for the contractor's operations at the site.
- b. Demobilization shall include the disassembly, hauling/removal of debris/rubbish, and site clean-up of offices, buildings and other facilities assembled on the site.

CV



c. Project Information Sign

The contractor shall provide temporary construction of Project information signage. (Location shall be coordinated with the Project-In-Charge assigned by CAAP).

In accordance with the COA Circular No. 2013-004 dated January 30, 2013. To promote good governance through transparency and accountability, infrastructure projects shall have a tarpaulin signboard, suitability framed for outdoor display at the project location, and shall have the following specifications:

- a. White, 8ft by 8ft in size
- b. Resolution: 70 dpi
- c. Font: Helvetica
- d. Font Size: Main Information- 3"; Sub Information-1"
- e. Font Color: Black"

2. Earthwork

a. Structure Excavation (Common Soil) including backfilling

The work includes all labor to complete the soil excavation at the dimensions indicated in the approved plans prior to the concrete laying for the foundation of the posts and columns of one pedestrian gate, two driveway gates and AMA fence gates (**total length including gates: 50.73m**) (Workmanship must be approved by the Project-In-Charge assigned by CAAP).

3. Concrete Works

The work includes labor, materials, and minor tools and equipment for the concreting of posts and pedestals for the AMA fence and gates. Proper alignment of the forms shall be observed before placing concrete by using leveling instruments such as level bars or plumb bob. Aggregates shall be free from dirt or other foreign materials that might affect the concrete mixture. Concrete class A shall be used for the concrete parts of the fence with gates (**total length including gates: 50.73m**). (Materials to be used and workmanship must be approved by the Project-In-Charge assigned by CAAP).

4. Steel Works

a. Reinforcing Steel Bar Grade 40

The work includes labor, materials, and minor tools and equipment for the fabrication and installation of the foundation rebars and posts using 12mm dia. reinforcing steel bars, 10mm dia. reinforcing bars for lateral ties of the columns, footing, and wall footing reinforcements of the gates and AMA fence (**total length including gates: 50.73m**). (Materials to be used and workmanship must be approved by the Project-In-Charge assigned by CAAP).



Republic of the Philippines

CIVIL AVIATION AUTHORITY OF THE PHILIPPINES

b. Posts and Rails

The work includes labor, materials, and minor tools and equipment for the fabrication and of the posts and rails where the nettings are placed using 38mm diameter Galvanized Iron pipes schedule 40. Proper alignment and leveling shall be observed to attain desirable results **(total length including gates: 50.73m)**. (Materials to be used and workmanship must be approved by the Project-In-Charge assigned by CAAP).

c. Fixers and Nettings

The work includes labor, materials, and minor tools and equipment for the installation of 2"x2", 4.2mm thick cyclone wires with 10mm diameter round bar fixers **(total length including gates: 50.73m)**. (Materials to be used and workmanship must be approved by the Project-In-Charge assigned by CAAP).

d. Top Guards

The work includes labor, materials, and minor tools and equipment for the fabrication and installation of 25mm x 25mm x 6mm thick angle bars with the dimensions in accordance with the approved plan and the installation of two-strand barbed wires for the top guard of the AMA fence **(total length including gates: 50.73m)**. (Materials to be used and workmanship must be approved by the Project-In-Charge assigned by CAAP).

5. Miscellaneous

a. Painting

The work includes labor, materials, and minor tools for painting the AMA fence and access gates. The paint shall show no excessive settling and shall be easily redispersed with a paddle to a smooth homogeneous state. The paint shall dry to a smooth uniform finish free from roughness grit, unevenness and other imperfections. (Materials to be used and workmanship must be approved by the Project-In-Charge assigned by CAAP).

94



Republic of the Philippines

CIVIL AVIATION AUTHORITY OF THE PHILIPPINES

All scope of work to this item must be according to the approved plan and specifications. Quality and types of materials must conform and approved by the Project Engineer assigned by CAAP.

The contractor shall be responsible in providing the personal protective equipment (PPE) for staffs and workers, and Safety Inspectors or Safety Engineers on site while construction is ongoing. Regular safety reports shall be reported.




The contractor shall be responsible for all laboratory, material testing, environmental compliance certificate (ECC), building and safety permits and survey instruments necessary in the project implementation (if needed). All expenses shall be incorporated in the contractor's overhead cost and shall not be considered as pay item.

Prepared by:


GERRY E. CLAVERIA, JR.

Engineer, Clark, Area Center III



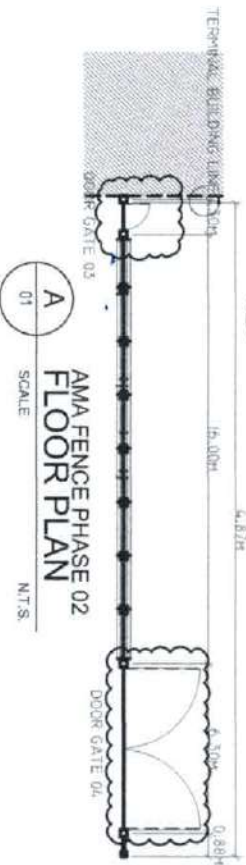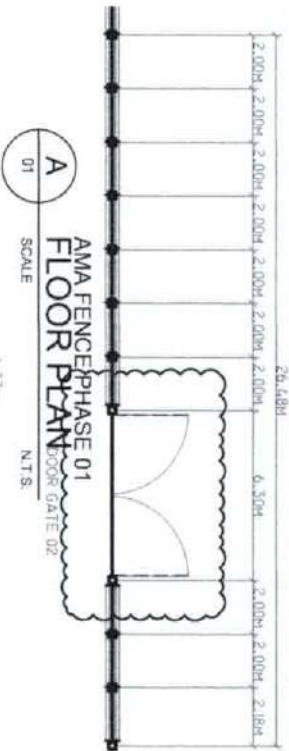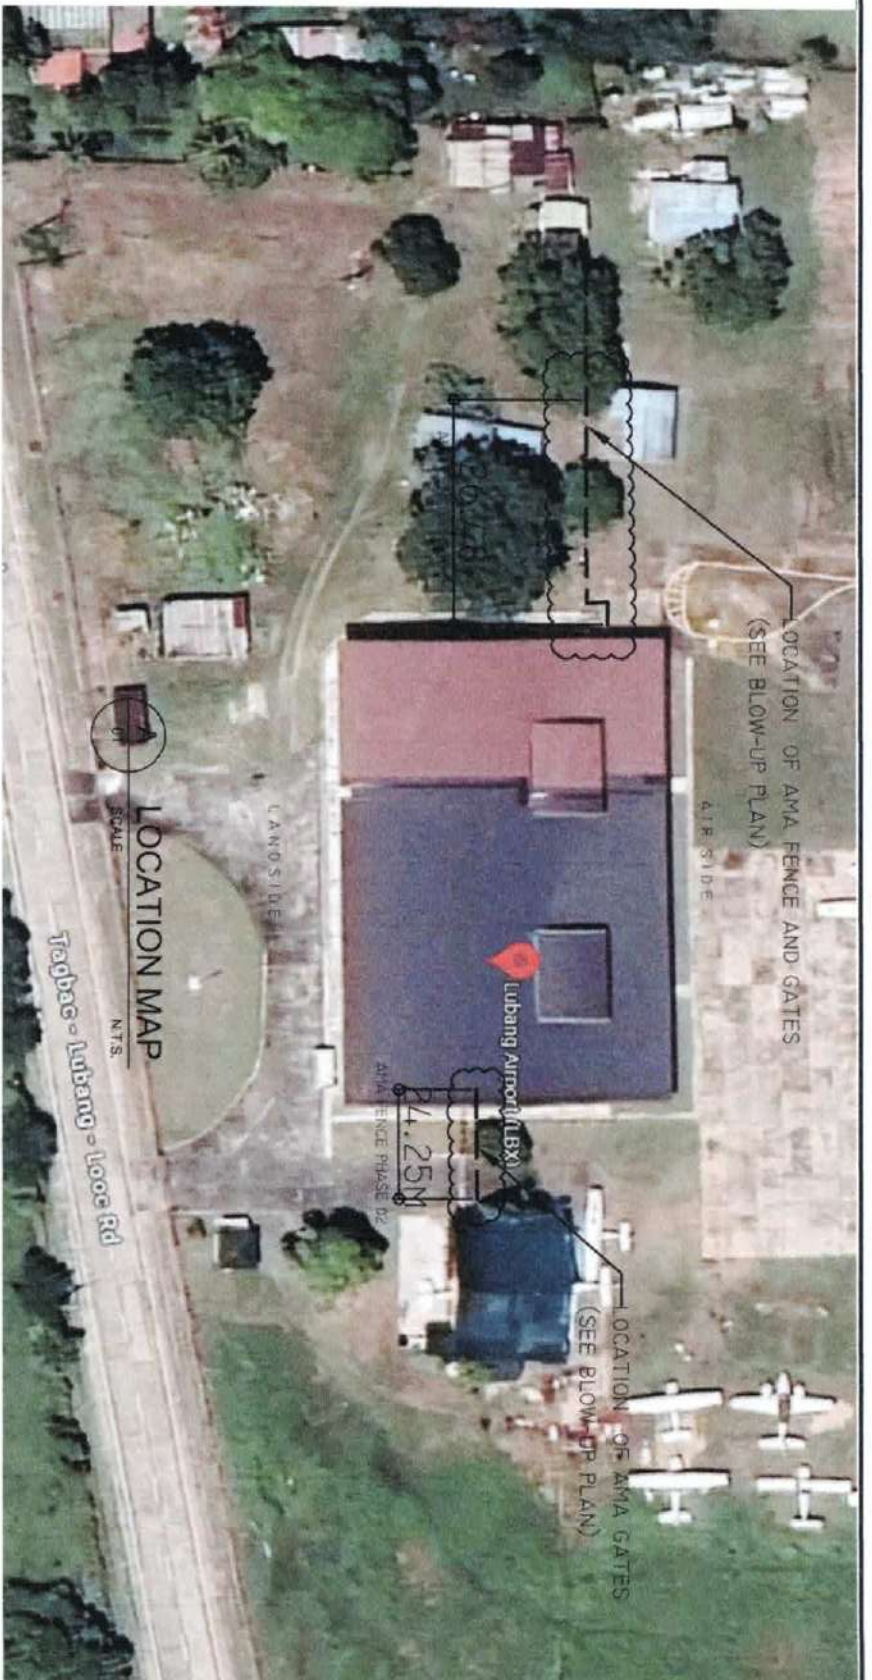

CIVIL AVIATION AUTHORITY OF THE PHILIPPINES

FOR THE PURPOSES OF THE PROVISIONS OF THE AIRCRAFT ACCIDENT INVESTIGATION ACT AND REGULATIONS THEREUNDER, THE AIRCRAFT ACCIDENT INVESTIGATION BOARD (AAIB) HAS CONDUCTED AN INVESTIGATION INTO THE CAUSE OF THE ACCIDENT AND HAS PREPARED THIS REPORT FOR THE DIRECTOR GENERAL, CAAP.

AIRBORNE DEVELOPMENT AND MANAGEMENT SERVICE

IDENTIFICATION, DEVELOPMENT AND AND DESIGN DIVISION

DESIGN STAFF	INITIALS DATE
DESIGNED BY	
CHECKED BY	
REVIEWED BY	
APPROVED BY	

ORDERED BY: **RV**
OLENA O. BELLO
 Acting Chief, Planning & Supervisory Division
 Prepared by:

ARON M. ANDRADA
 Licensed Civil Engineer
 Registered Professional Engineer

RECOMMENDED APPROVAL:
ARON M. ANDRADA
 Chief of Survey, Planning Division

APPROVED BY:
ARON M. ANDRADA
 Chief of Survey, Planning Division


PROJECT:
 PROVISION OF AMA FENCE INCLUDING ACCESS GATES

LOCATION:
 LUBANG AIRPORT
 Lubang Occidental Division

SHEET CONTAINS:
 AS SHOWN

TITLING SCALE	SHEETING
AS SHOWN	A-01

RV

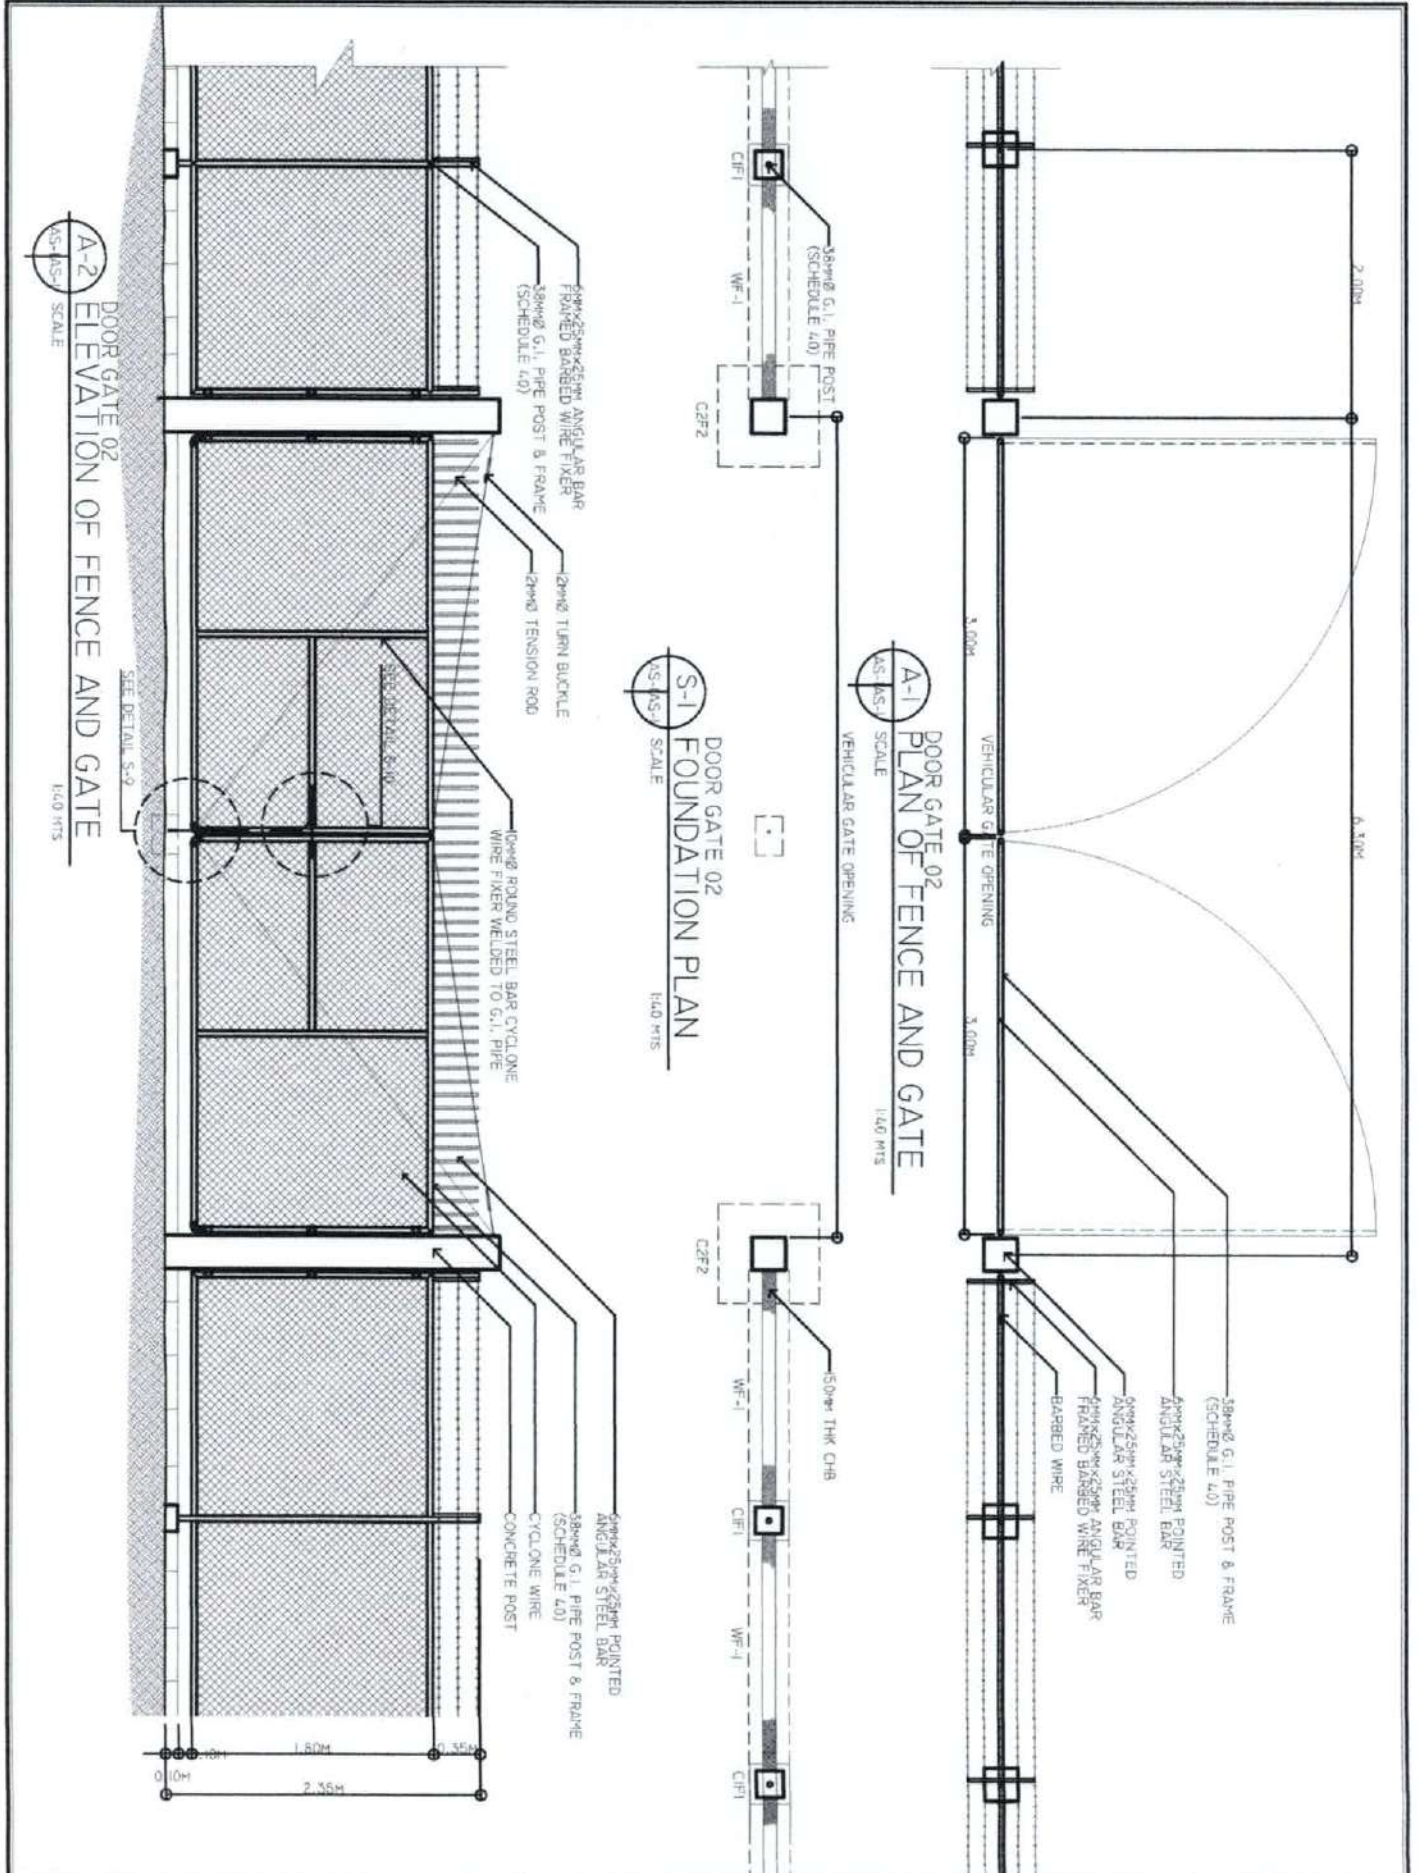

GENERAL MANAGER AUTHORITY OF THE PHILIPPINE AIRCRAFT MANUFACTURING AUTHORITY OF THE PHILIPPINES

THIS DRAWING IS EXCLUSIVE PROPERTY OF GAMA AND NOT TO BE REPRODUCED, COPIED, EITHER WHOLLY OR IN PART, OR IN ANY MANNER WITHOUT THE WRITTEN PERMISSION OF THE DIRECTOR GENERAL OF GAMA.

AEROPORTS DEVELOPMENT AND MANAGEMENT SERVICE

100% FINANCED BY THE GOVERNMENT AND AIRCRAFT MANUFACTURING AUTHORITY OF THE PHILIPPINES

DESIGN BY: [Signature]
 CHECKED BY: [Signature]
 DRAWN BY: [Signature]
 SCALE: AS SHOWN

APPROVED BY: [Signature]
 GENERAL MANAGER AUTHORITY OF THE PHILIPPINE AIRCRAFT MANUFACTURING AUTHORITY OF THE PHILIPPINES

DESIGNED BY: [Signature]
 CHECKED BY: [Signature]
 DRAWN BY: [Signature]
 SCALE: AS SHOWN

4



CENTRAL AVIATION AUTHORITY OF THE PHILIPPINES

THE DRAWINGS IS EXCLUSIVE PROPRIETARY OF CAM AVIATION AUTHORITY OF THE PHILIPPINES AND NO PART OF THIS DRAWING IS TO BE REPRODUCED OR TRANSMITTED IN ANY FORM OR BY ANY MEANS, WITHOUT THE WRITTEN PERMISSION OF CAM AVIATION AUTHORITY OF THE PHILIPPINES. (SCHEDULE 4.0)

AGRICULTURE DEVELOPMENT AND MANAGEMENT SERVICE

INDUSTRIAL DEVELOPMENT AND MANAGEMENT SERVICE

DESIGN STAFF: MRPL / DATE: _____

APPROVED: _____

CREATED BY: _____

APPROVED BY: **SHERAN O. BELLO**
 Acting Chief, Office of Engineering Support

APPROVED BY: **ANGELINA S. MENDOZA**
 Project Coordinator

APPROVED BY: **ADRIANNA L. SING**
 Design Engineer, Landmark


NOTED BY: **DR. J. T. ...**

PROJECT: **PROVISION OF AMA FENCE INCLUDING ACCESS GATES**

LOCATION: **LUBANG AIRPORT**
 Lubang, Occidental Mindoro

AS SHOWN

DRAWING SCALE: SHEET NO. **A-04**

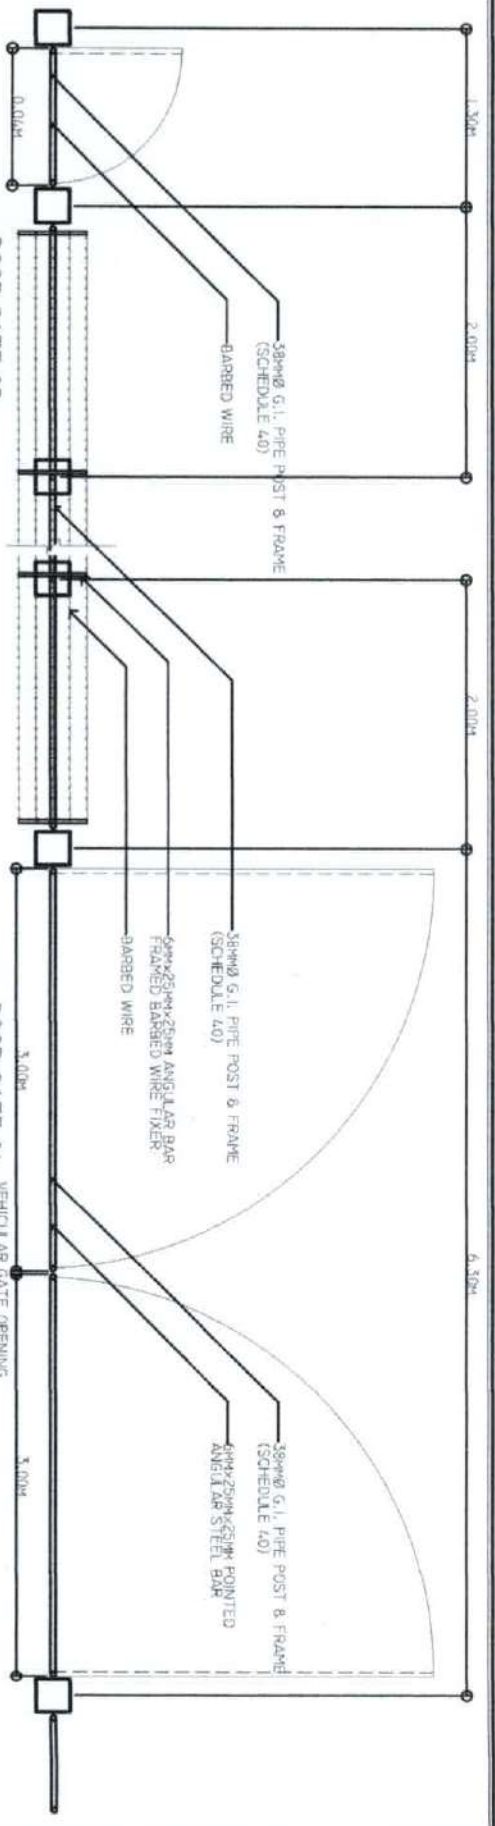


A-1 PLAN OF FENCE AND GATE
 SCALE: 1:40 MTS

A-1 PLAN OF FENCE AND GATE
 SCALE: 1:40 MTS




S-1 FOUNDATION PLAN
 SCALE: 1:40 MTS

S-1 FOUNDATION PLAN
 SCALE: 1:40 MTS

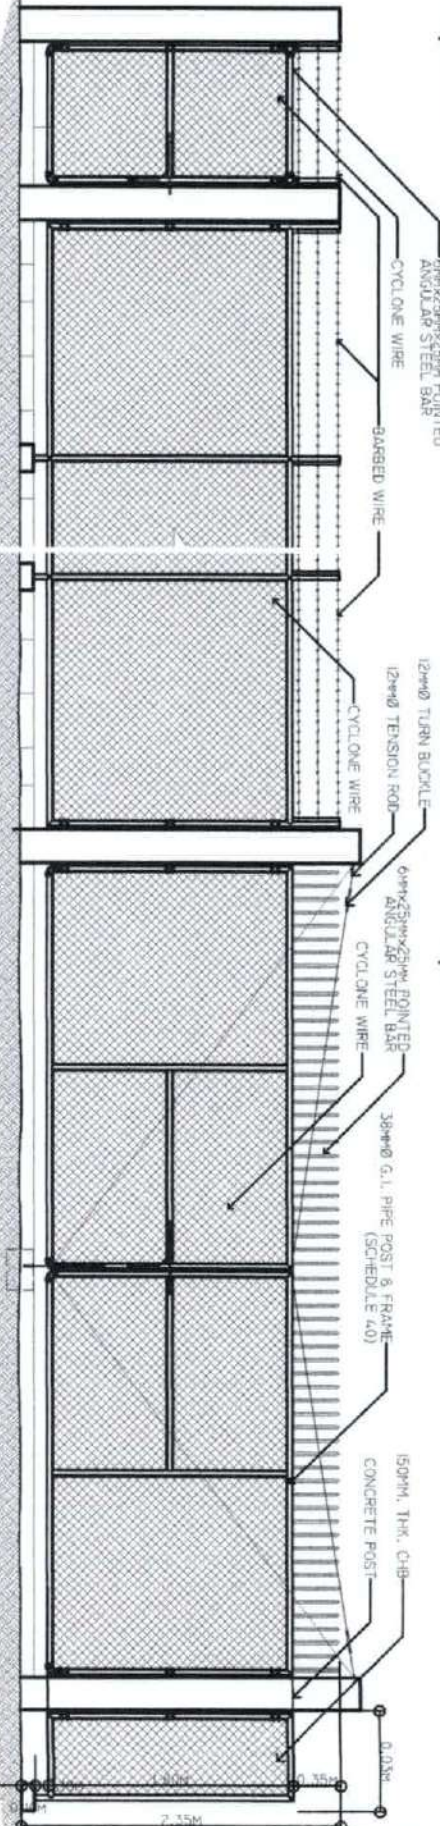


A-2 ELEVATION OF FENCE AND GATE
 SCALE: 1:40 MTS


A-2 ELEVATION OF FENCE AND GATE
 SCALE: 1:40 MTS

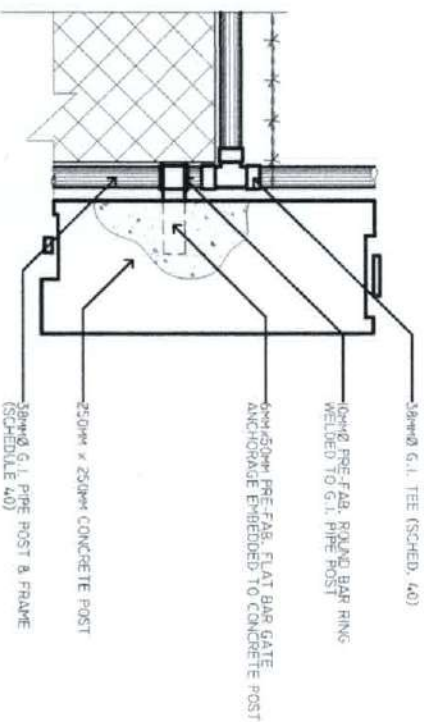


S-12
AS:AS SCALE
DET. ELEV. OF STEEL GATE ANCHORAGE TO CONCRETE POST
1:10 MTS

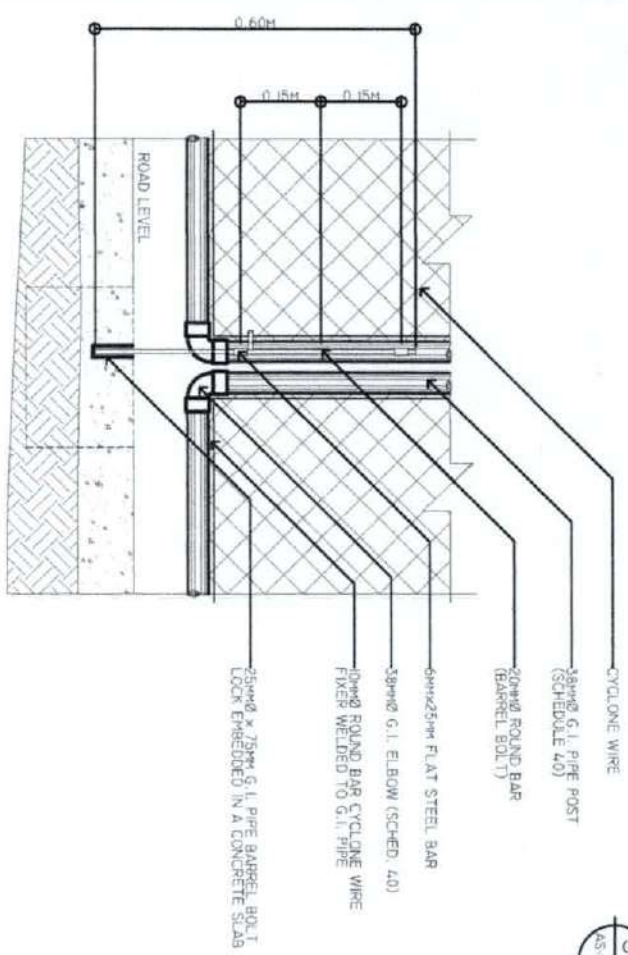

S-9
AS:AS SCALE
DET. ELEV. OF STEEL GATE PRE-FAB BARREL LOCK (VERT. TYPE)
1:10 MTS

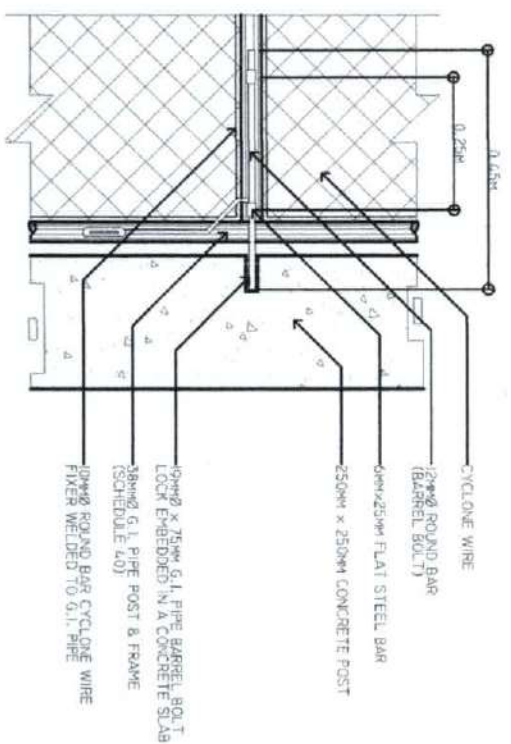

S-11
AS:AS SCALE
DET. ELEV. OF STEEL GATE PRE-FAB BARREL LOCK (MAN GATE OPENING)
1:10 MTS

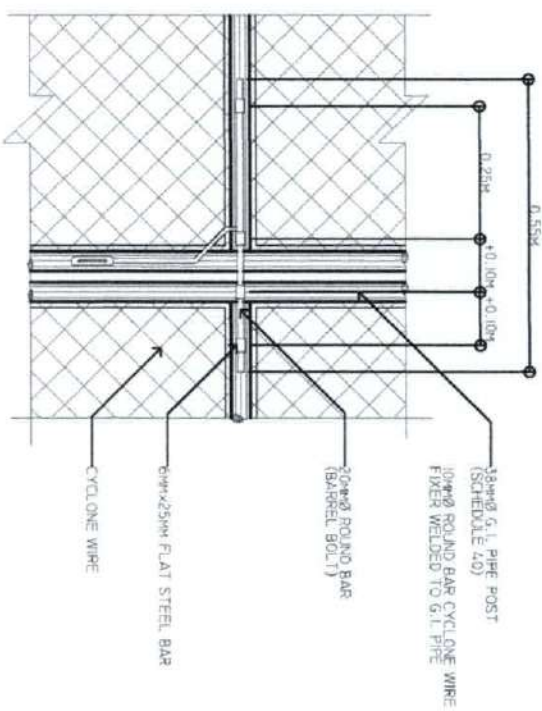

S-10
AS:AS SCALE
DET. ELEV. OF STEEL GATE PRE-FAB BARREL LOCK (VEHICULAR GATE OPENING)
1:10 MTS



CONTRACTOR: CH2M HILL
PROJECT: PROVISION OF AMA FENCE INCLUDING ACCESSGATES
LOCATION: LUBANG AIRPORT, Lubang, Occidental Mindoro

DESIGNED BY: AS SHOWN
DRAWN BY: A-08

APPROVED BY: [Signature]
CHECKED BY: [Signature]

DATE: 2014-08-20
SCALE: AS SHOWN

PROJECT: PROVISION OF AMA FENCE INCLUDING ACCESSGATES
LOCATION: LUBANG AIRPORT, Lubang, Occidental Mindoro

DESIGNED BY: AS SHOWN
DRAWN BY: A-08

Omnibus Sworn Statement (Revised)

[shall be submitted with the Bid]

REPUBLIC OF THE PHILIPPINES)
CITY/MUNICIPALITY OF _____) S.S.

AFFIDAVIT

I, [Name of Affiant], of legal age, [Civil Status], [Nationality], and residing at [Address of Affiant], after having been duly sworn in accordance with law, do hereby depose and state that:

1. *[Select one, delete the other:]*

[If a sole proprietorship:] I am the sole proprietor or authorized representative of [Name of Bidder] with office address at [address of Bidder];

[If a partnership, corporation, cooperative, or joint venture:] I am the duly authorized and designated representative of [Name of Bidder] with office address at [address of Bidder];

2. *[Select one, delete the other:]*

[If a sole proprietorship:] As the owner and sole proprietor, or authorized representative of [Name of Bidder], I have full power and authority to do, execute and perform any and all acts necessary to participate, submit the bid, and to sign and execute the ensuing contract for [Name of the Project] of the [Name of the Procuring Entity], as shown in the attached duly notarized Special Power of Attorney;

[If a partnership, corporation, cooperative, or joint venture:] I am granted full power and authority to do, execute and perform any and all acts necessary to participate, submit the bid, and to sign and execute the ensuing contract for [Name of the Project] of the [Name of the Procuring Entity], as shown in the attached [state title of attached document showing proof of authorization (e.g., duly notarized Secretary's Certificate, Board/Partnership Resolution, or Special Power of Attorney, whichever is applicable)];

3. [Name of Bidder] is not "blacklisted" or barred from bidding by the Government of the Philippines or any of its agencies, offices, corporations, or Local Government Units, foreign government/foreign or international financing institution whose blacklisting rules have been recognized by the Government Procurement Policy Board, **by itself or by relation, membership, association, affiliation, or controlling interest with another blacklisted person or entity as defined and provided for in the Uniform Guidelines on Blacklisting;**

4. Each of the documents submitted in satisfaction of the bidding requirements is an authentic copy of the original, complete, and all statements and information provided therein are true and correct;

5. [Name of Bidder] is authorizing the Head of the Procuring Entity or its duly authorized representative(s) to verify all the documents submitted;

6. *[Select one, delete the rest:]*

[If a sole proprietorship:] The owner or sole proprietor is not related to the Head of the Procuring Entity, members of the Bids and Awards Committee (BAC), the Technical

Working Group, and the BAC Secretariat, the head of the Project Management Office or the end-user unit, and the project consultants by consanguinity or affinity up to the third civil degree;

[If a partnership or cooperative:] None of the officers and members of *[Name of Bidder]* is related to the Head of the Procuring Entity, members of the Bids and Awards Committee (BAC), the Technical Working Group, and the BAC Secretariat, the head of the Project Management Office or the end-user unit, and the project consultants by consanguinity or affinity up to the third civil degree;

[If a corporation or joint venture:] None of the officers, directors, and controlling stockholders of *[Name of Bidder]* is related to the Head of the Procuring Entity, members of the Bids and Awards Committee (BAC), the Technical Working Group, and the BAC Secretariat, the head of the Project Management Office or the end-user unit, and the project consultants by consanguinity or affinity up to the third civil degree;

7. *[Name of Bidder]* complies with existing labor laws and standards; and
8. *[Name of Bidder]* is aware of and has undertaken the responsibilities as a Bidder in compliance with the Philippine Bidding Documents, which includes:
 - a. Carefully examining all of the Bidding Documents;
 - b. Acknowledging all conditions, local or otherwise, affecting the implementation of the Contract;
 - c. Making an estimate of the facilities available and needed for the contract to be bid, if any; and
 - d. Inquiring or securing Supplemental/Bid Bulletin(s) issued for the *[Name of the Project]*.
9. *[Name of Bidder]* did not give or pay directly or indirectly, any commission, amount, fee, or any form of consideration, pecuniary or otherwise, to any person or official, personnel or representative of the government in relation to any procurement project or activity.
10. **In case advance payment was made or given, failure to perform or deliver any of the obligations and undertakings in the contract shall be sufficient grounds to constitute criminal liability for Swindling (Estafa) or the commission of fraud with unfaithfulness or abuse of confidence through misappropriating or converting any payment received by a person or entity under an obligation involving the duty to deliver certain goods or services, to the prejudice of the public and the government of the Philippines pursuant to Article 315 of Act No. 3815 s. 1930, as amended, or the Revised Penal Code.**

IN WITNESS WHEREOF, I have hereunto set my hand this ___ day of ___, 20__ at _____, Philippines.

[Insert NAME OF BIDDER OR ITS AUTHORIZED REPRESENTATIVE]

[Insert signatory's legal capacity]

Affiant

[Jurat]

[Format shall be based on the latest Rules on Notarial Practice]