




LOCATION OF DISTANCE TO-GO MARKERS
SCALE 1:10 FT

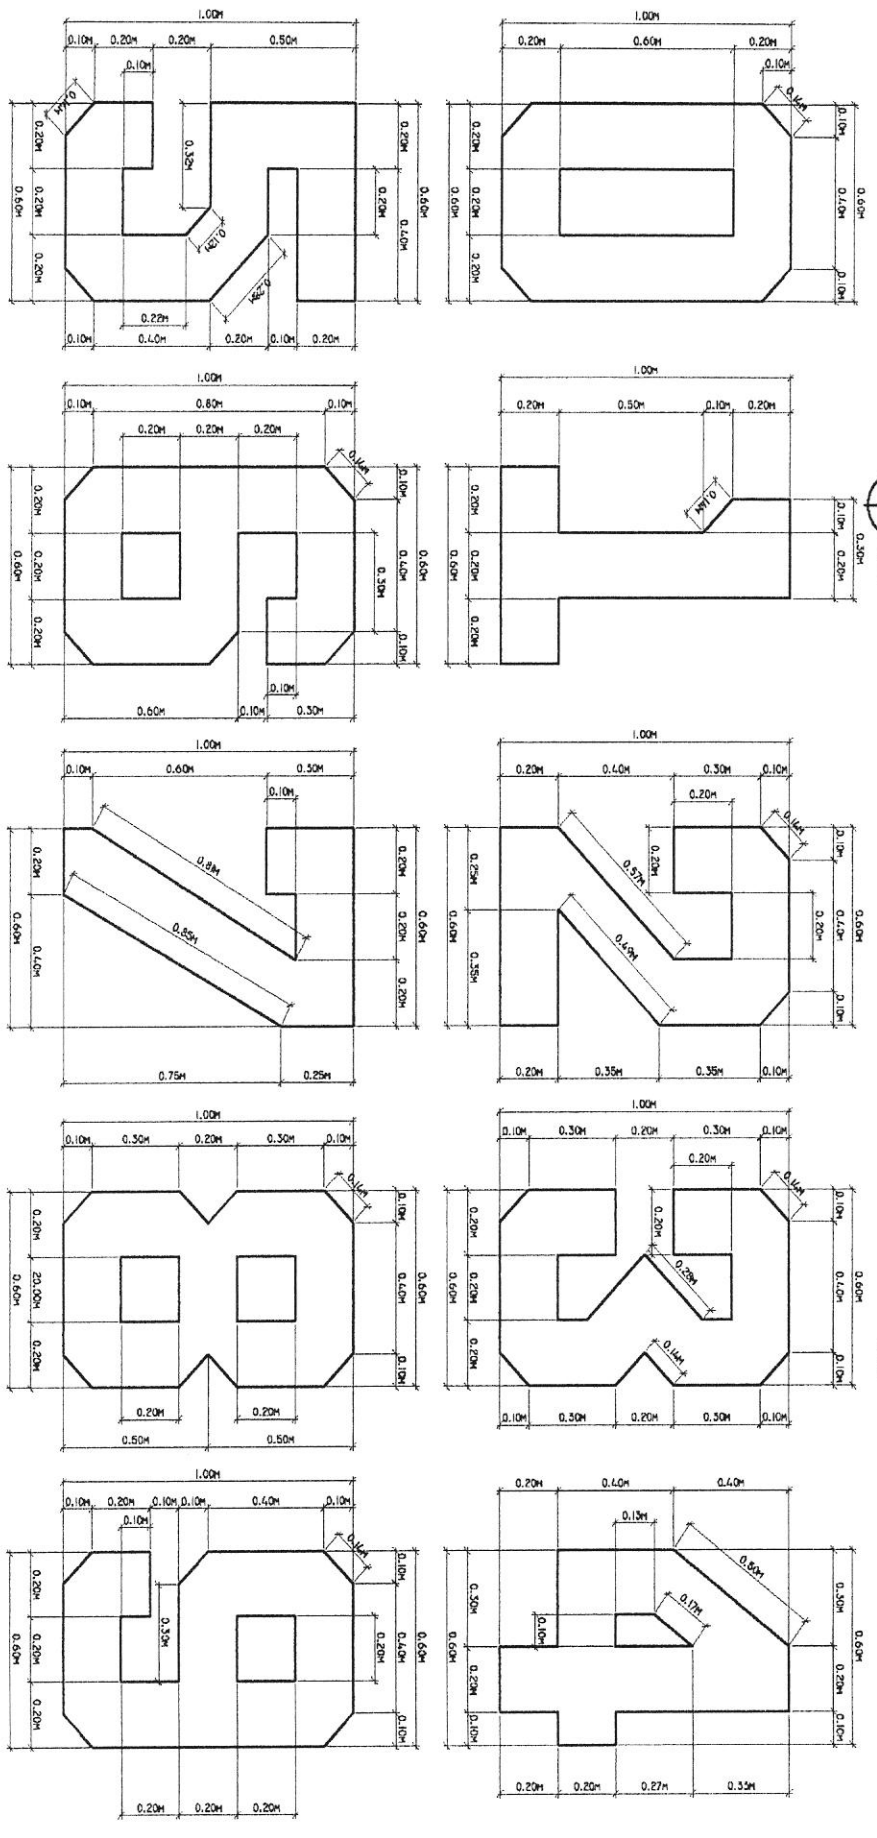


DETAIL OF NUMBERS FOR "DISTANCE TO-GO MARKERS"
SCALE 1:10 FT

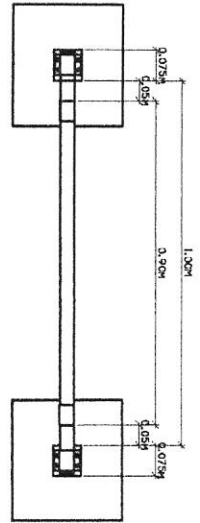


PLAN
SCALE 1/8" = 1'-0"

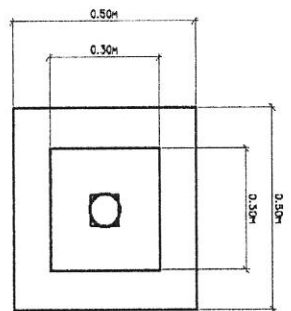

PLAN
SCALE 3/8" = 1'-0"

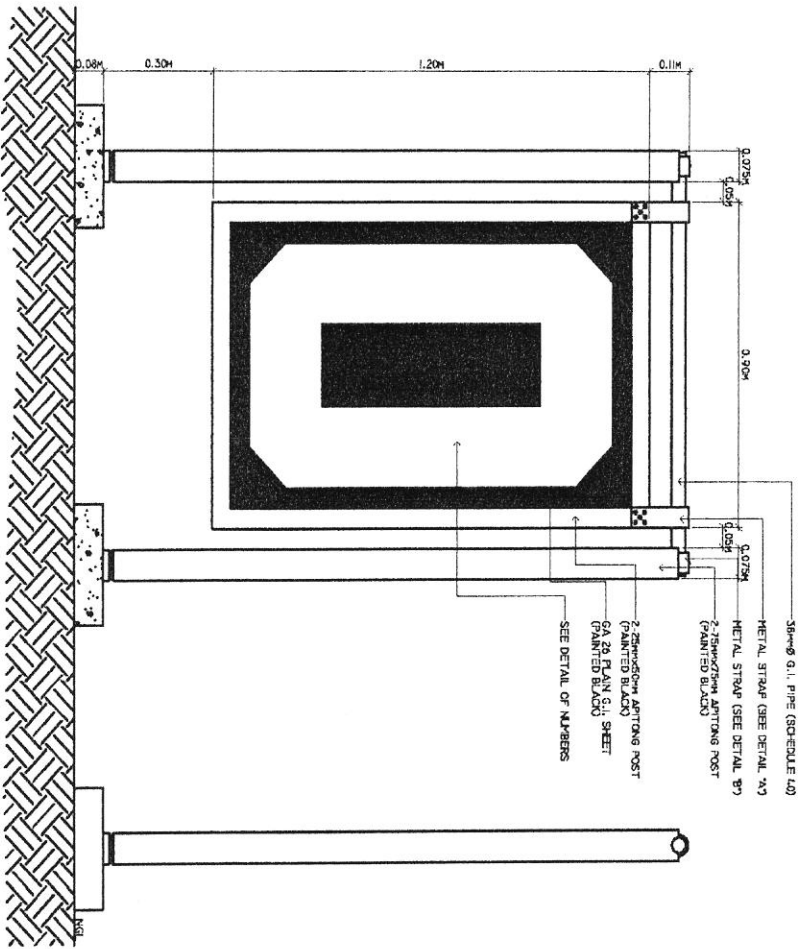

ELEVATION
SCALE 1/8" = 1'-0"

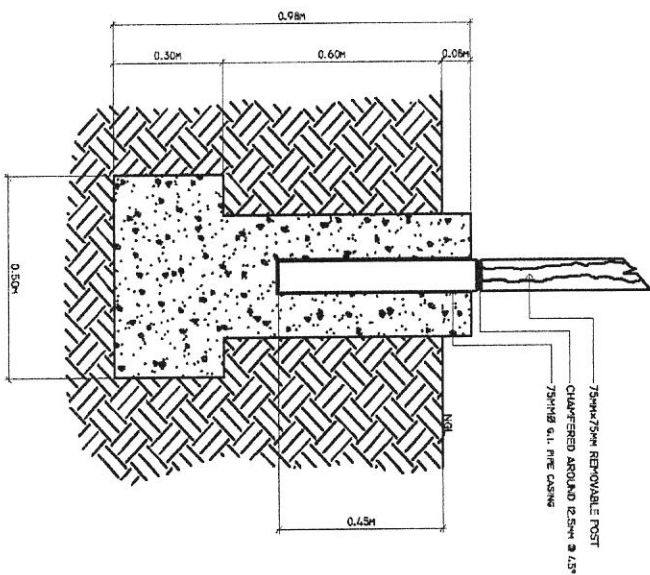

FOUNDATION PLAN
SCALE 1/8" = 1'-0"